



Sonnen – Domestic Installation Diagram

Single Phase – Retro Fit Net Feed PV

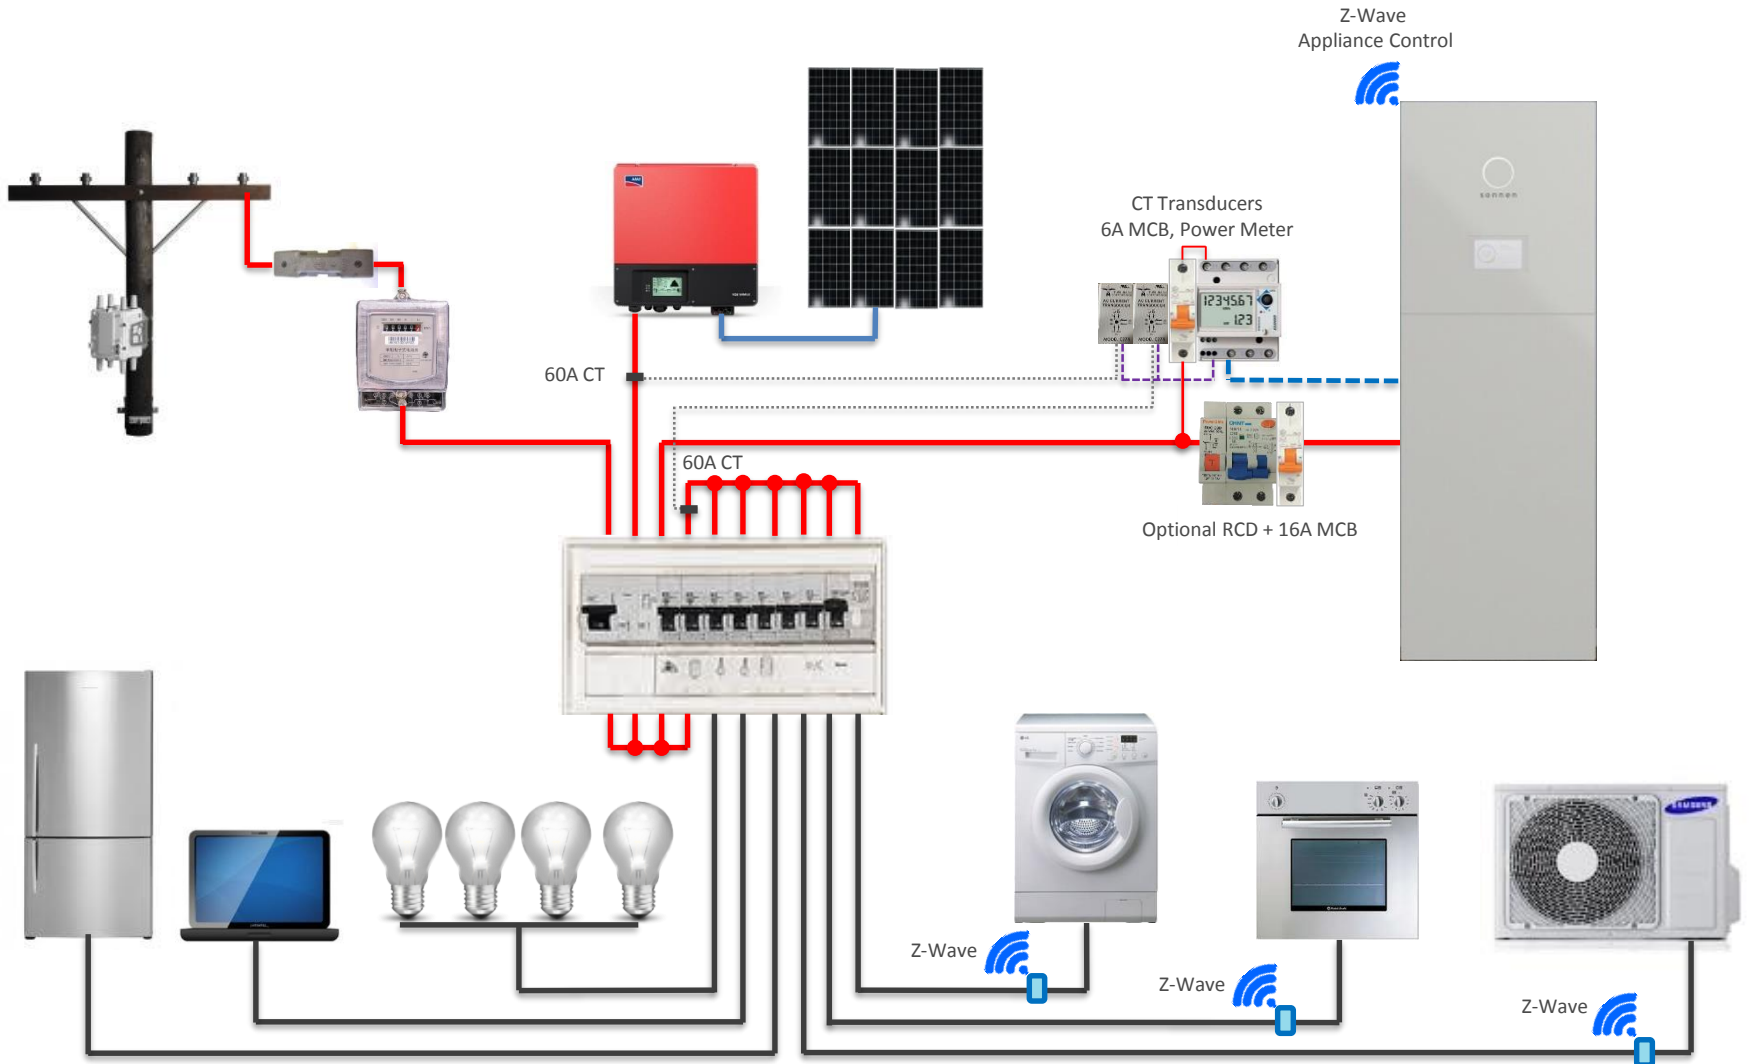


Sonnen – Domestic Installation Diagram

Single Phase – Retro Fit Gross Feed PV & New Nett Feed PV

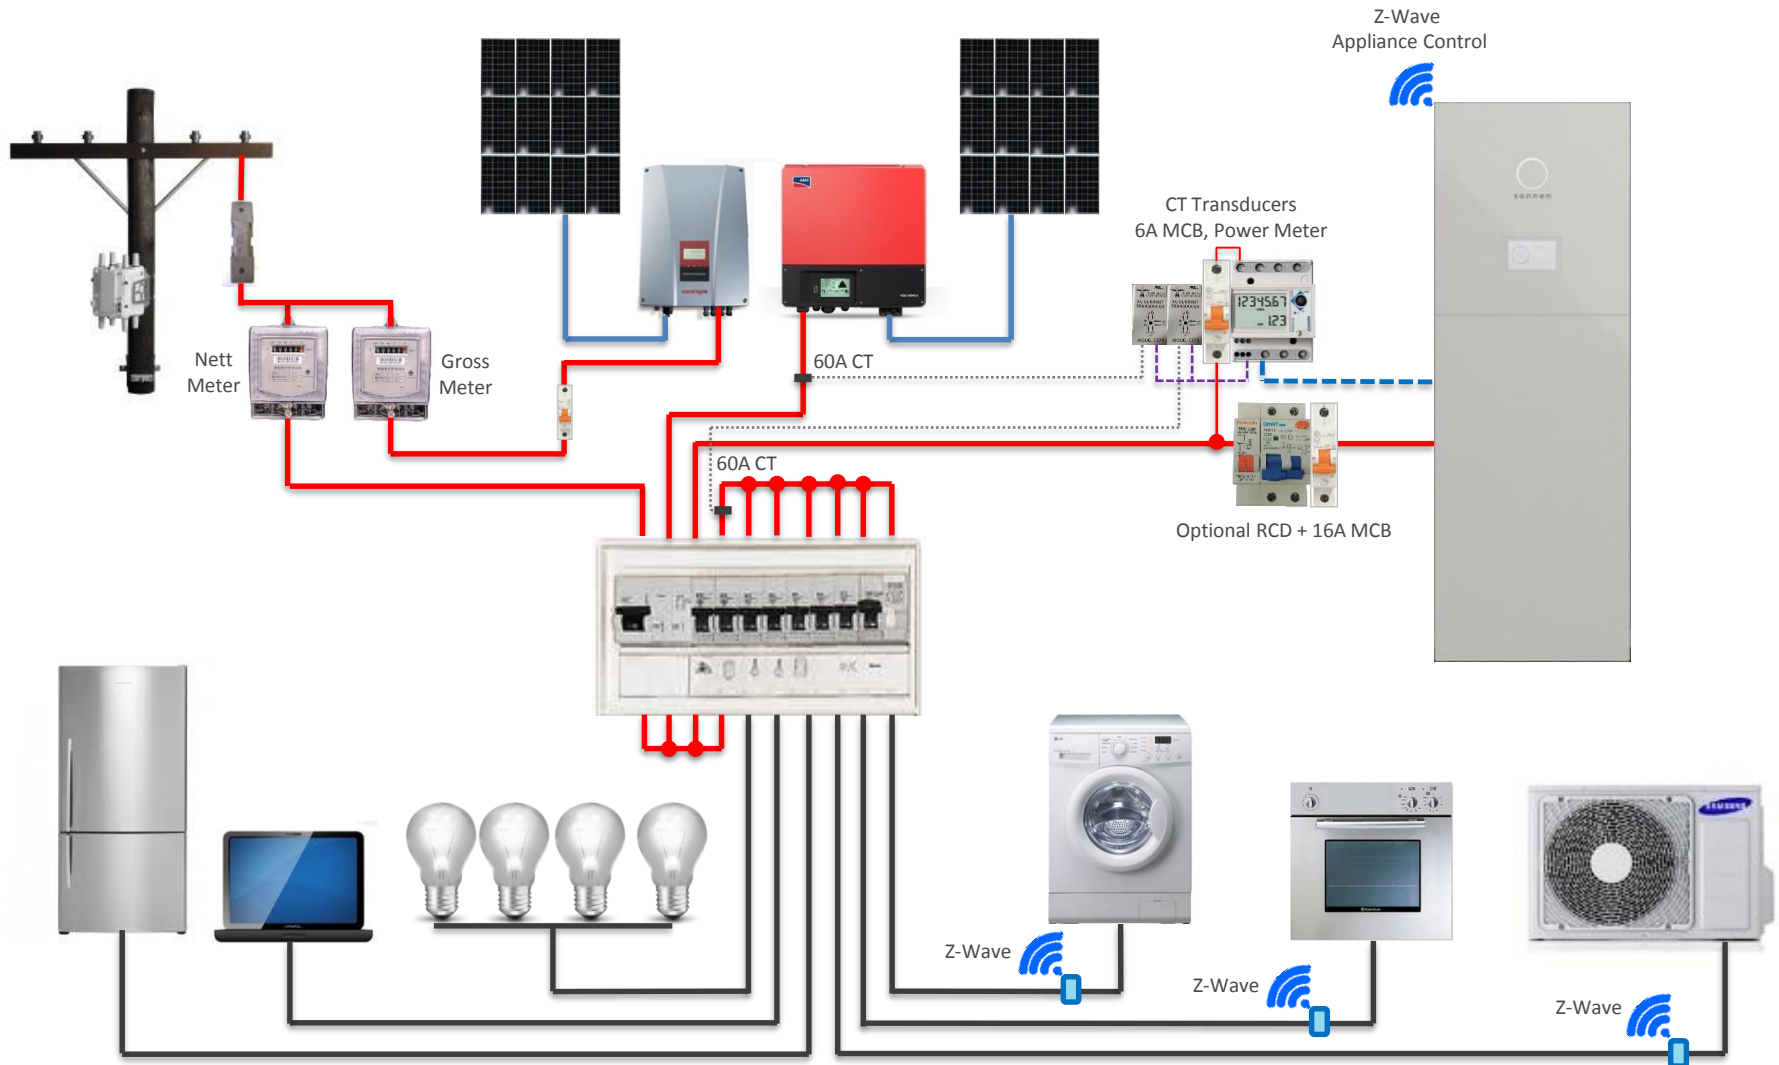


Sonnen – Domestic Installation Diagram

Single Phase – Dual Net Feed PV

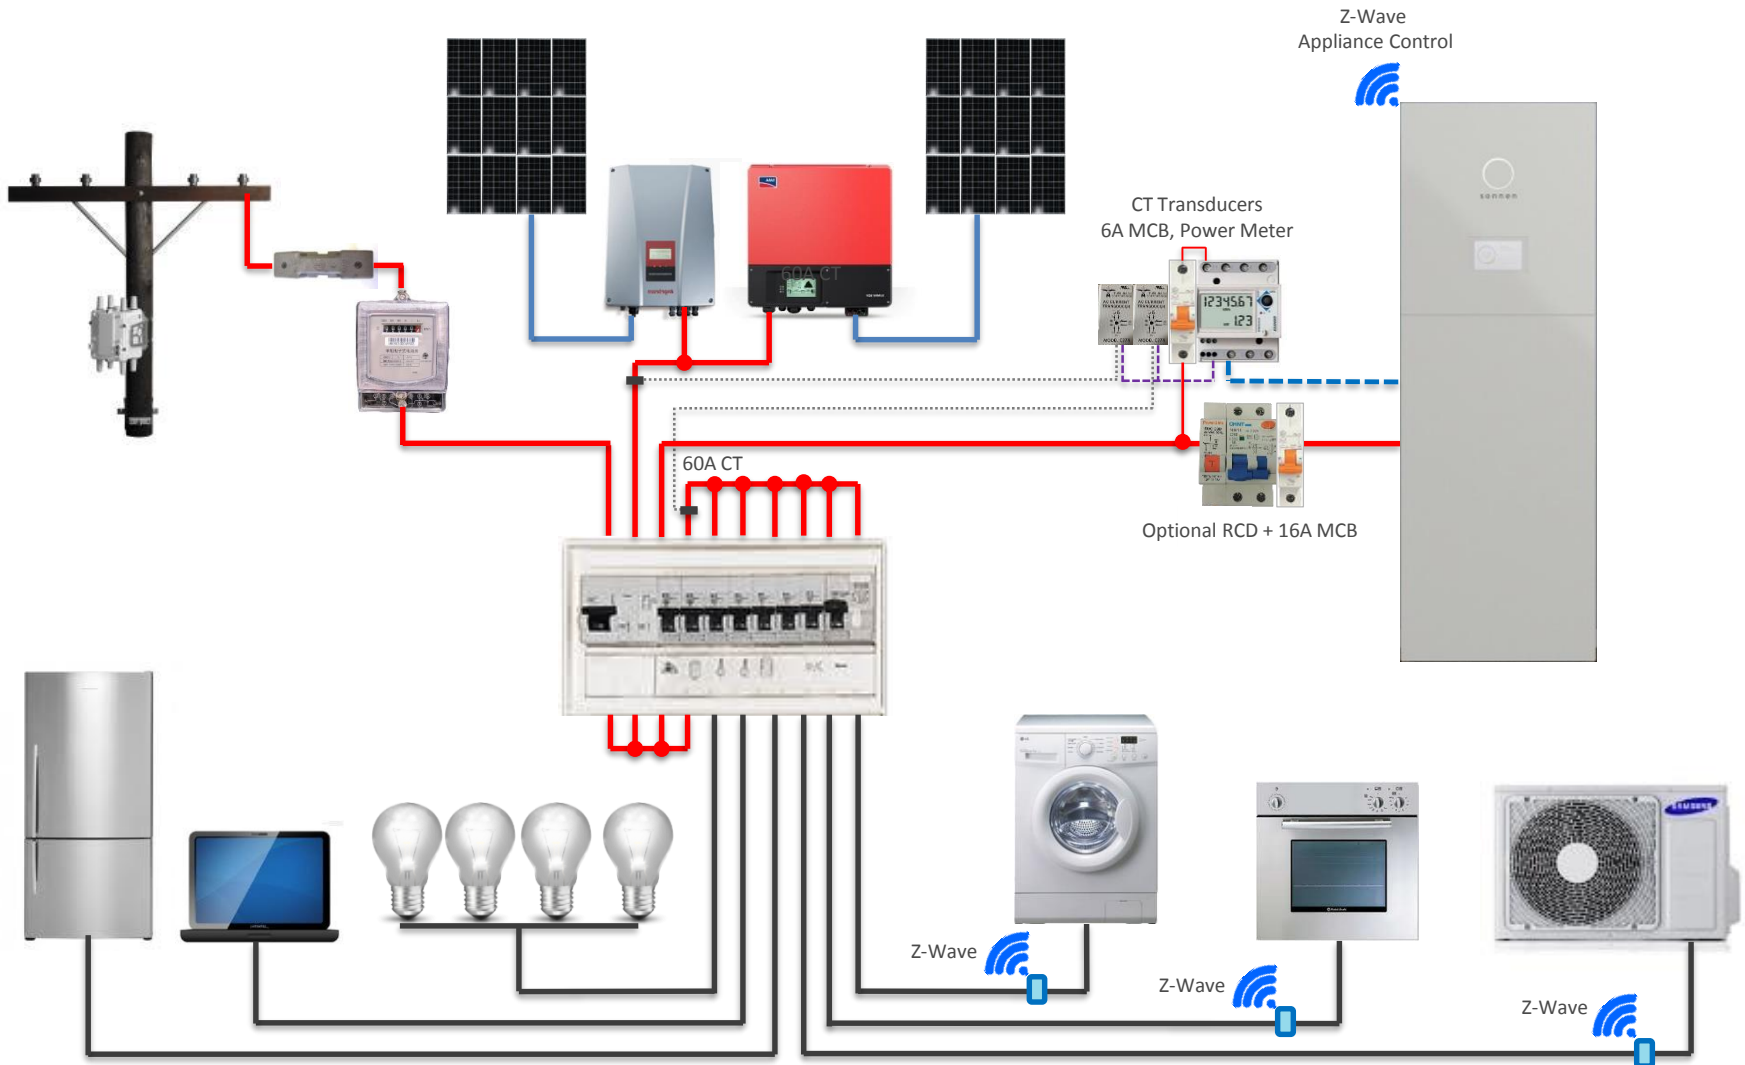


Sonnen – Domestic Installation Diagram

Dual Single Phase – New Net Feed PV

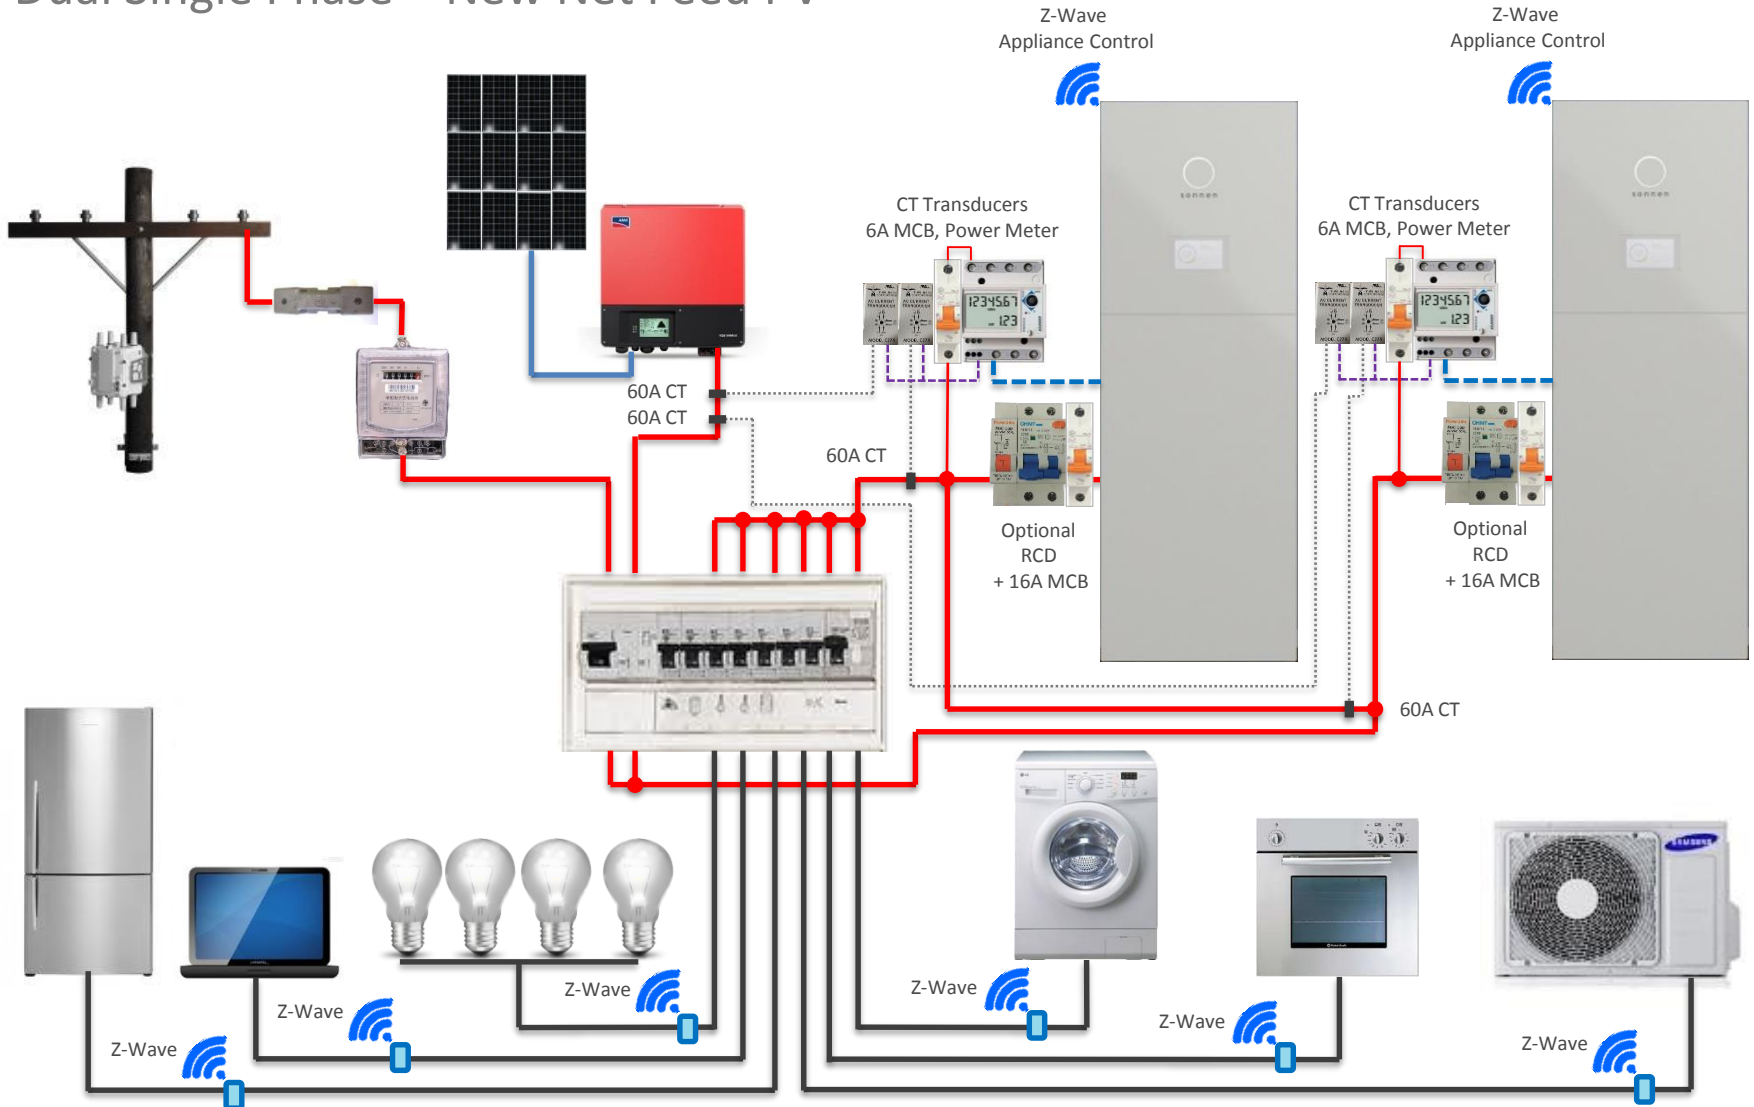


Sonnen – Domestic Installation Diagram

Tripple Single Phase – New Net Feed PV

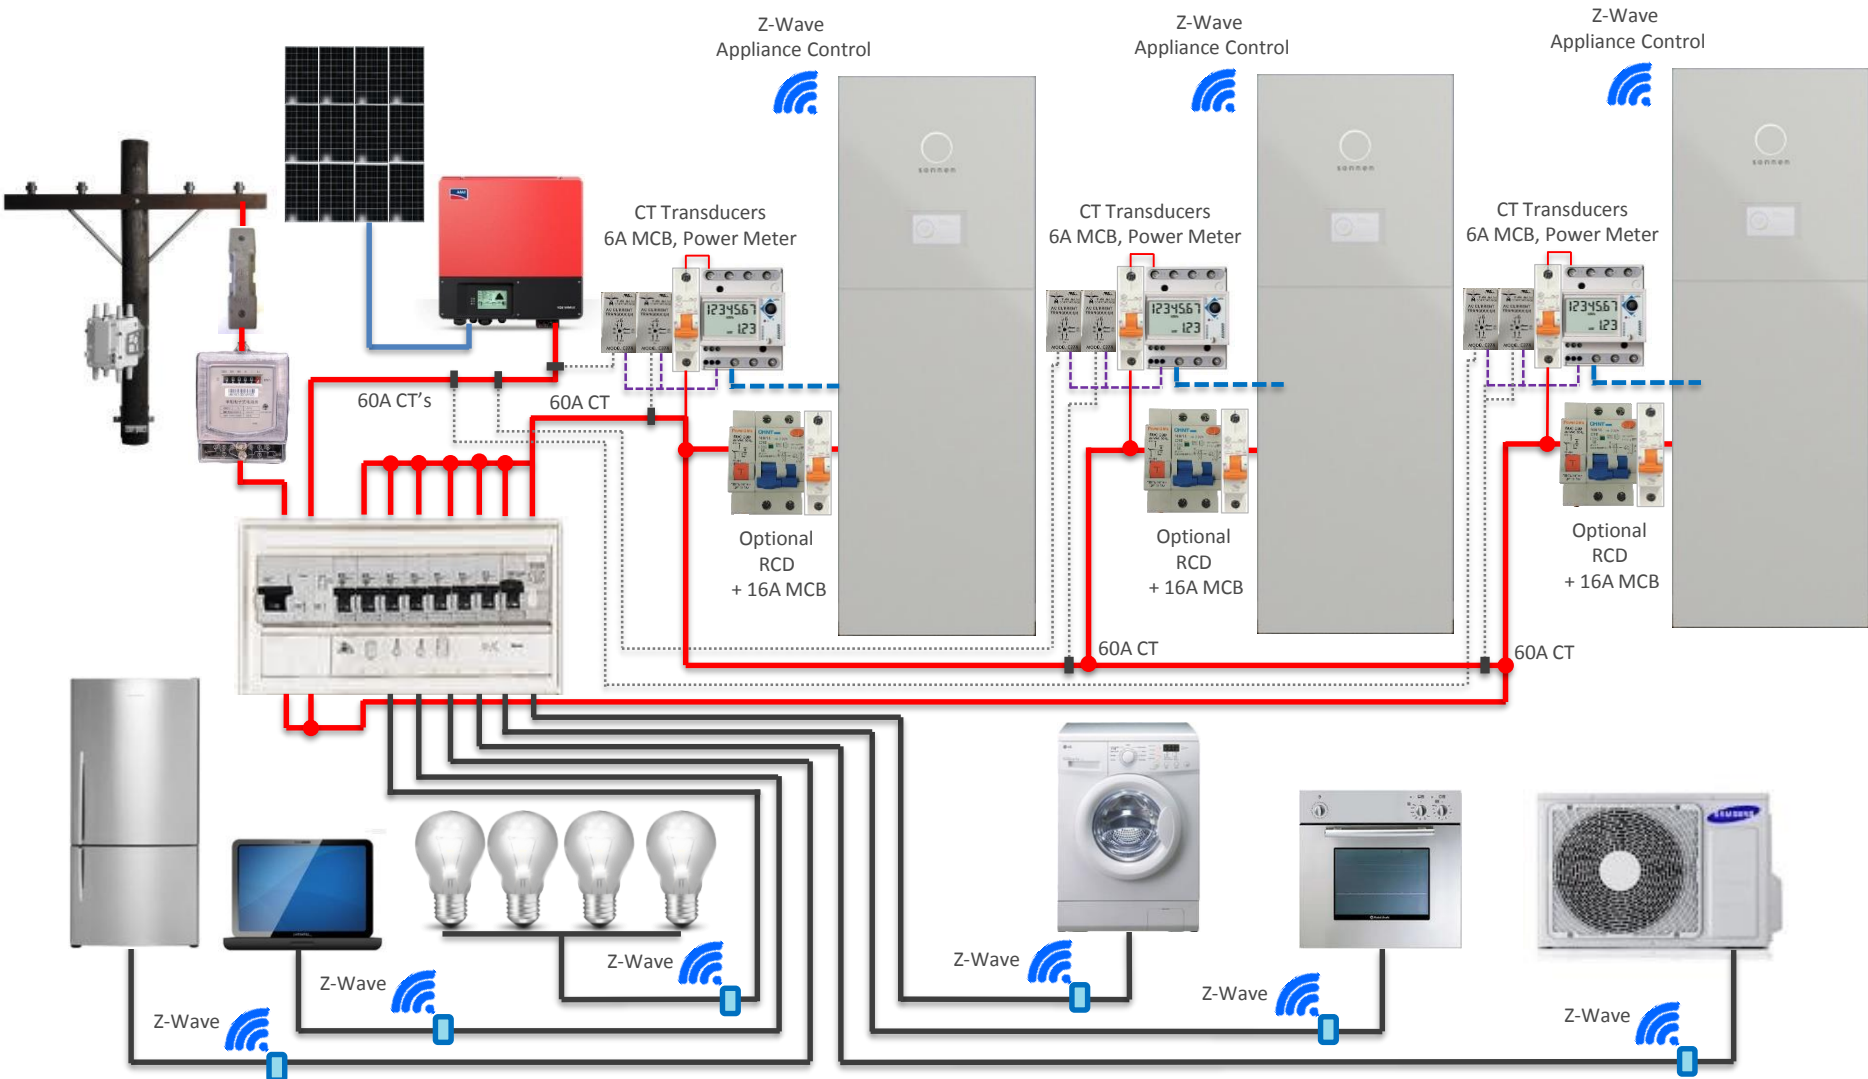


Sonnen – Domestic Installation Diagram

Single Phase on 3-Phase – New Net Feed PV

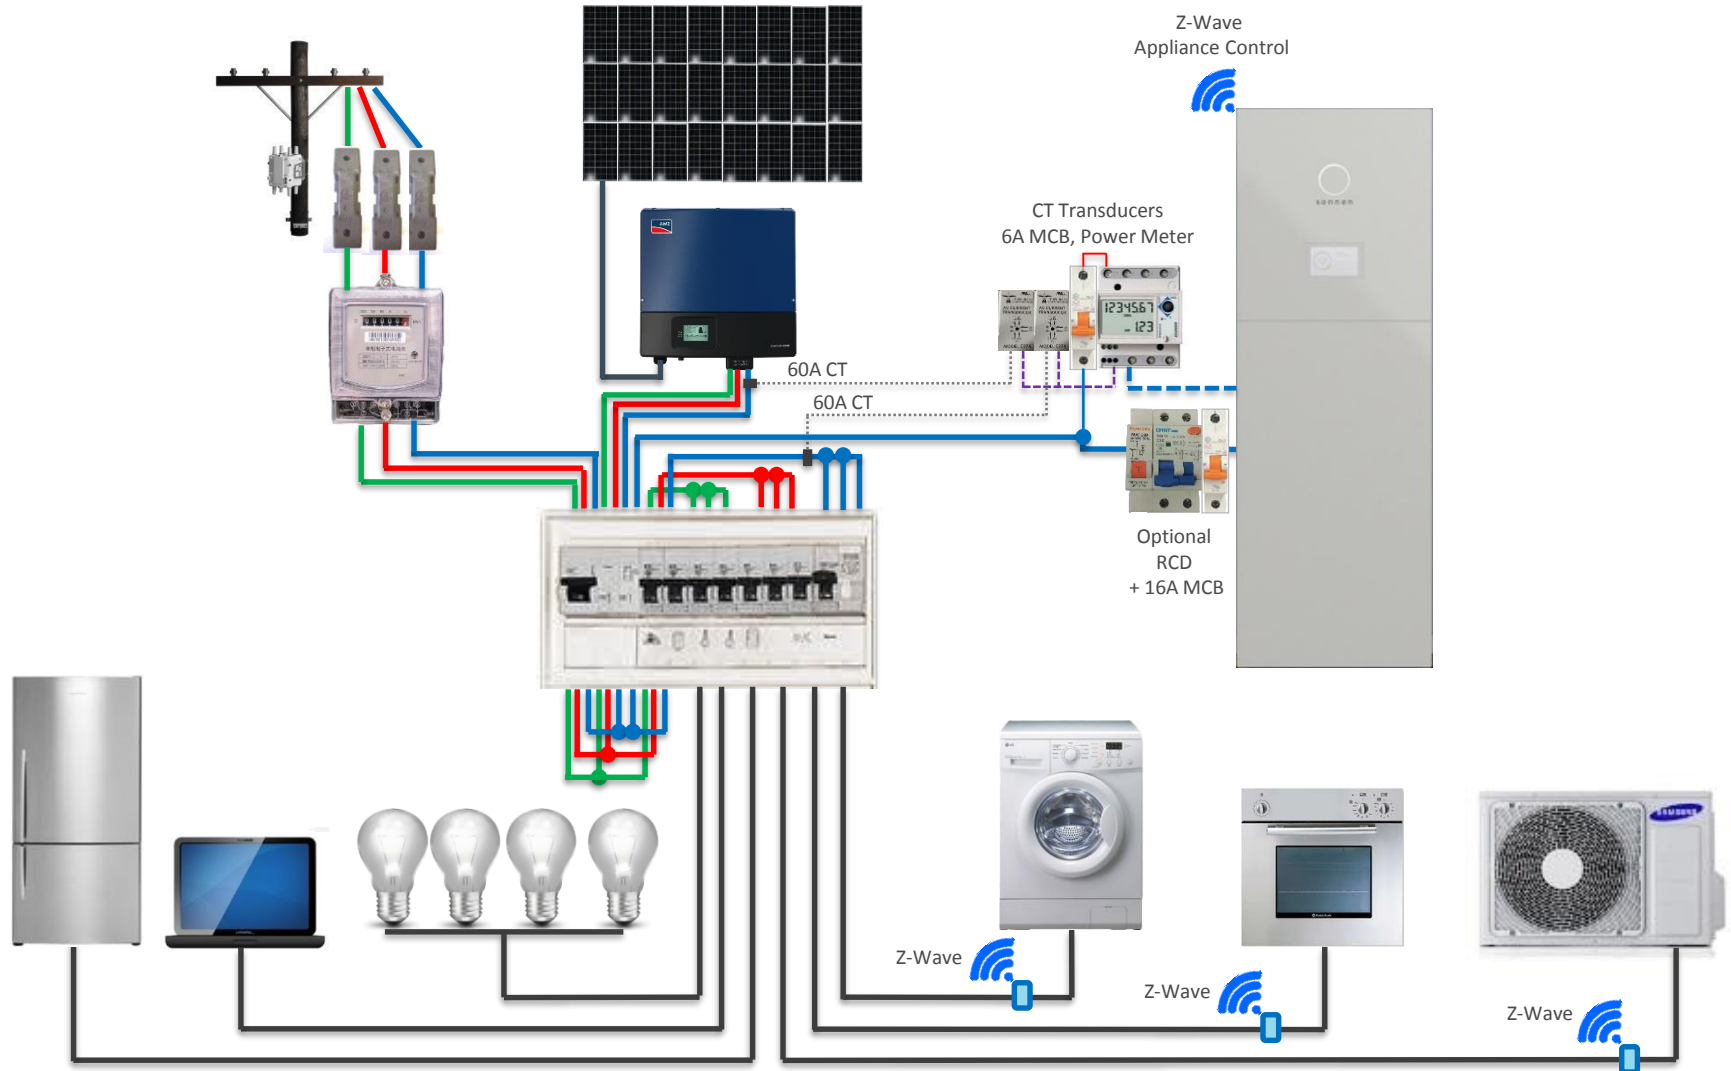


Sonnen – Domestic Installation Diagram

Dual Single Phase on 3-Phase – New Net Feed PV

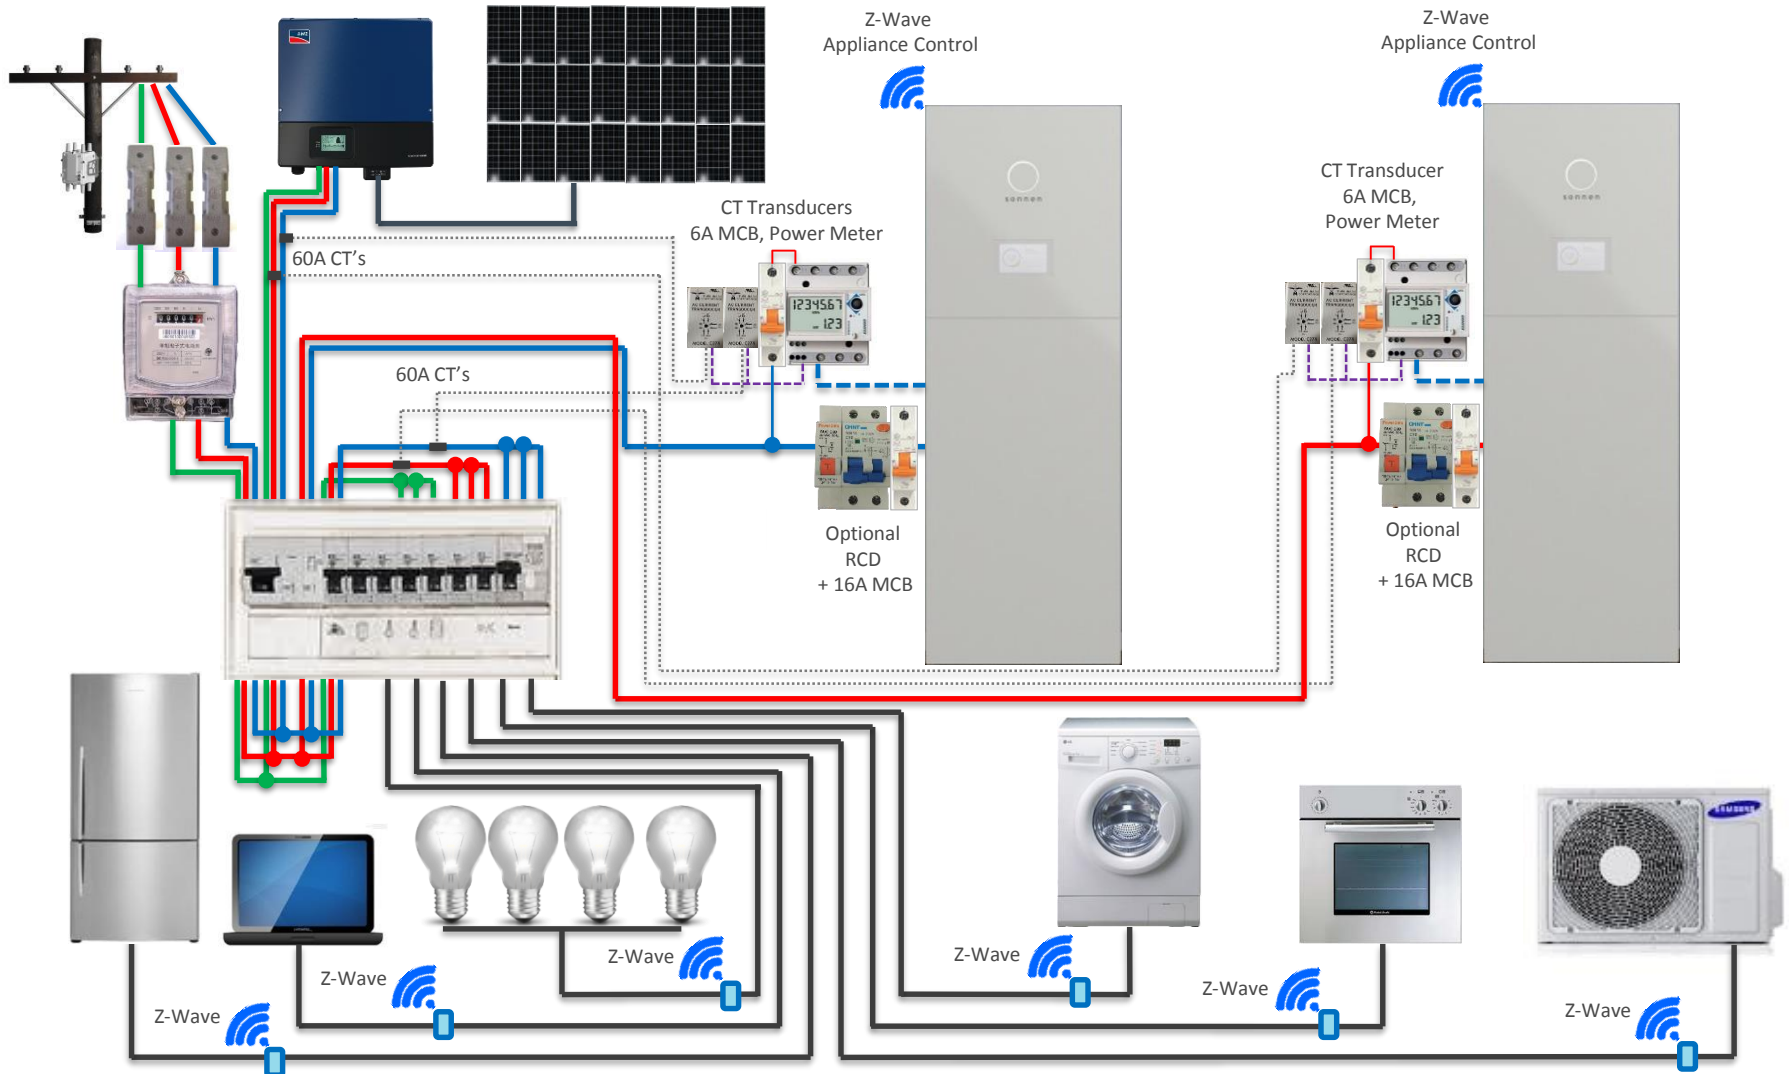

Sonnen – Domestic Installation Diagram

Tripple Single Phase on 3-Phase – New Net Feed PV

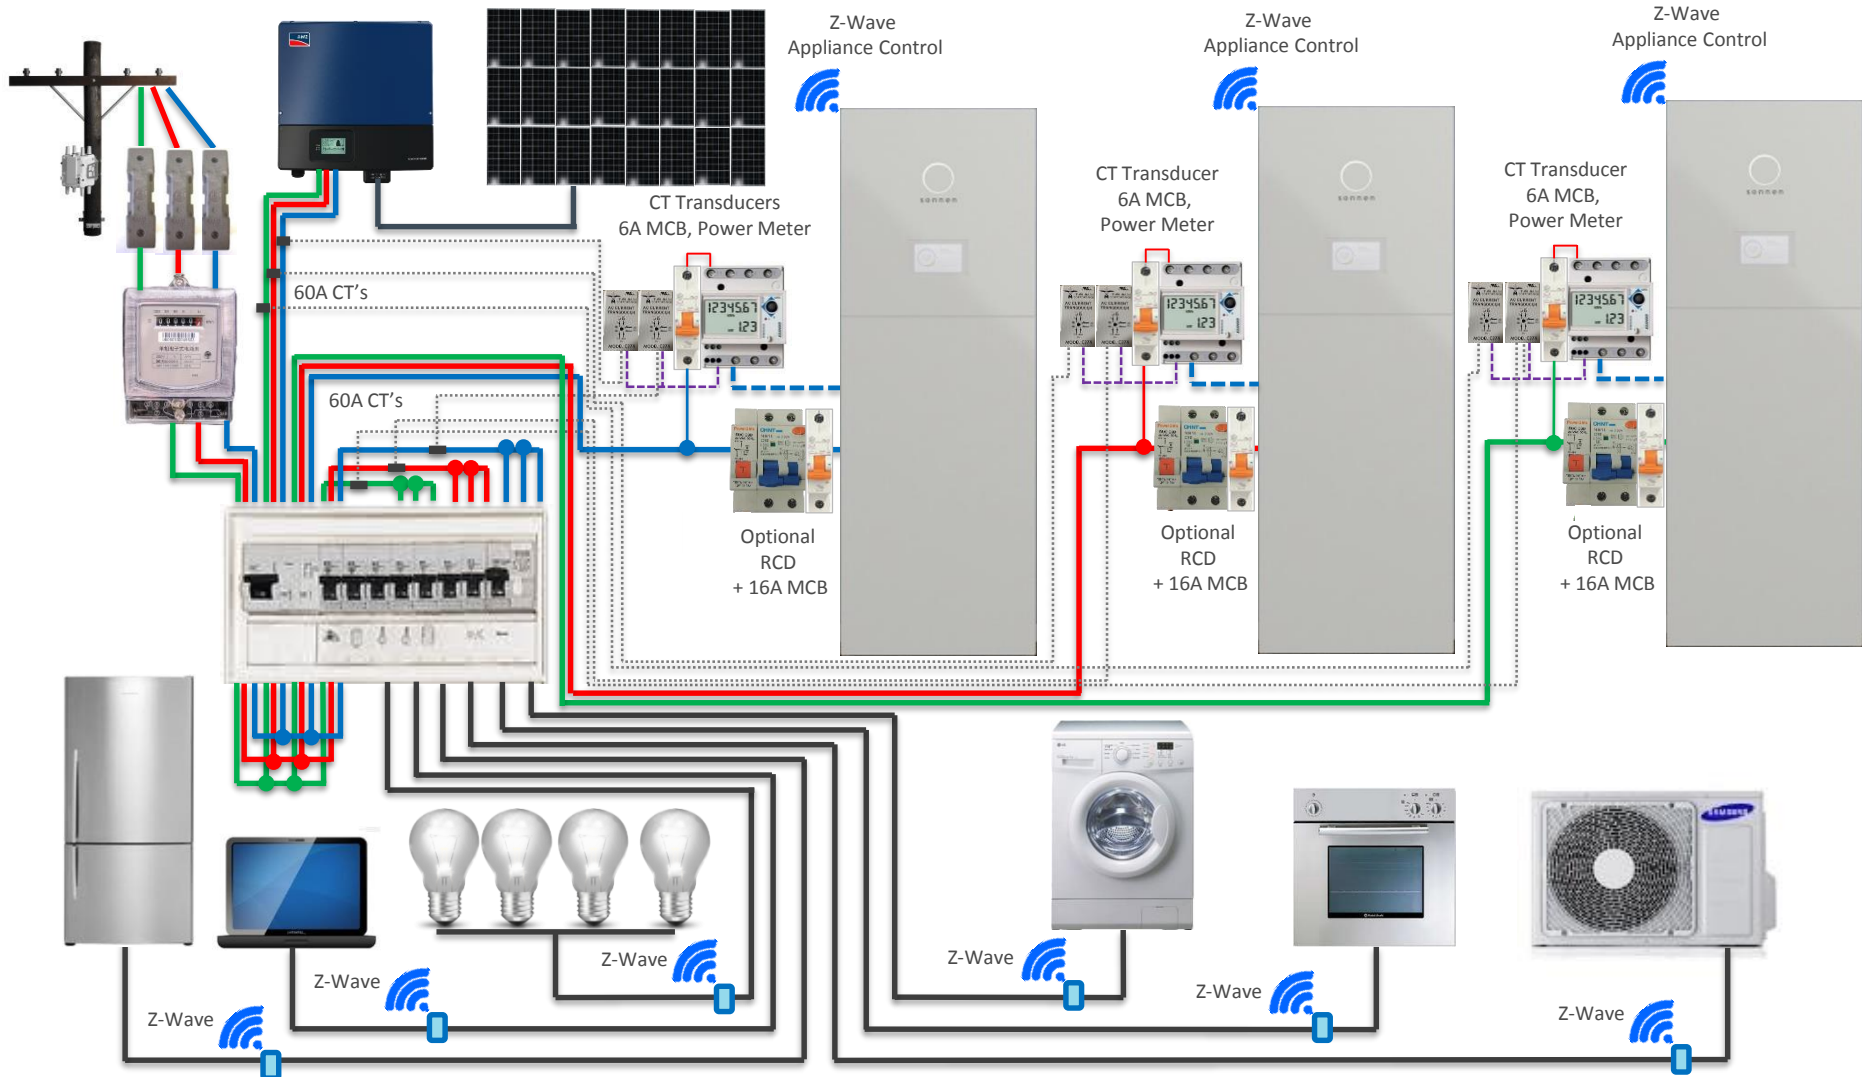

Sonnen – Commercial Installation Diagram

Dual 48kW 3-Phase with Dual PV Supplies

